


**ALM ALTAN: 1, 3, 5**  
**FRANSK ALTAN: 2, 4, 6**

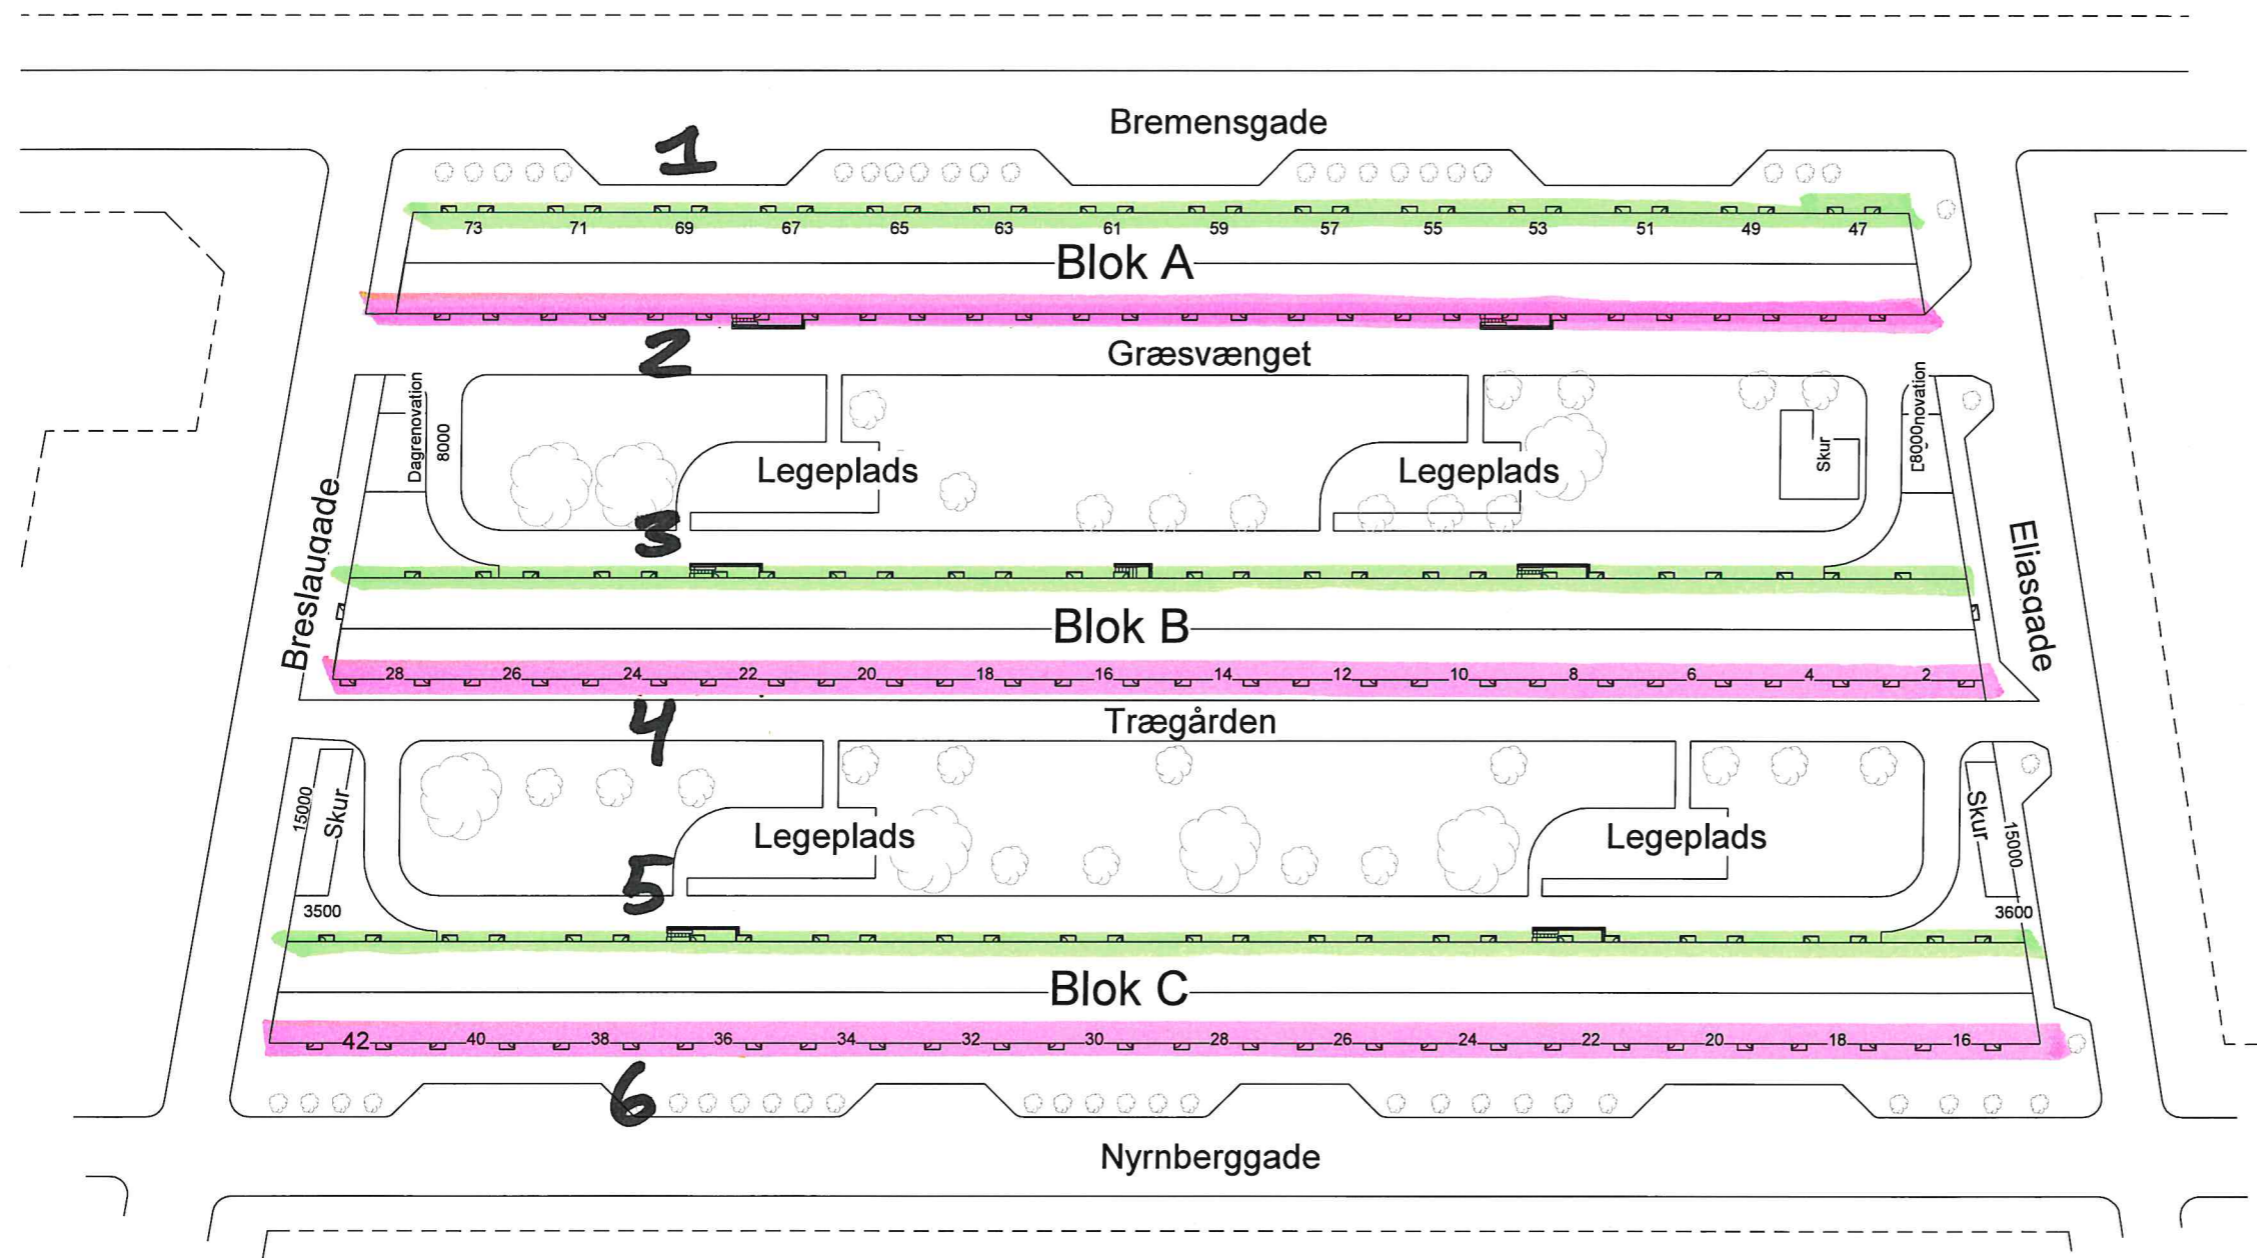

Tegn.nr.: K01\_T1\_H1\_S2\_N00 Rev.:

Rev.:	Dato:	Tekst:	
<b>Nyrnberggården</b>			
Bygherre:	A/B Nyrnberggården		Matr. nr.: 3632 - 3637
Fase:	Hovedprojekt		Adresse: Bremensgade 73 m.fl.
<b>Tegn. navn:</b>	Situationsplan		<b>Tegn. nr.:</b> K01_T1_H1_S2_N00
Sagsnr.:	2018 241	Mål: 1:500	Dato: 2020.01.21
		Tegnet af: RNI	Godkendt af: CJ



Revision: